


THIS DRAWING IS THE PROPERTY OF GEEESYS TECHNOLOGIES(INDIA)PVT.LTD. ... PROPERTY, DO NOT COPY WITHOUT PRIOR NOTICE OR WRITTEN PERMISSION OF GEEESYS TECHNOLOGIES(INDIA) PVT.LTD, CHENNAI

TYPICAL RESIDENTIAL BUILDING ELECTRICAL SLD FOR GEEESYS PRODUCTS

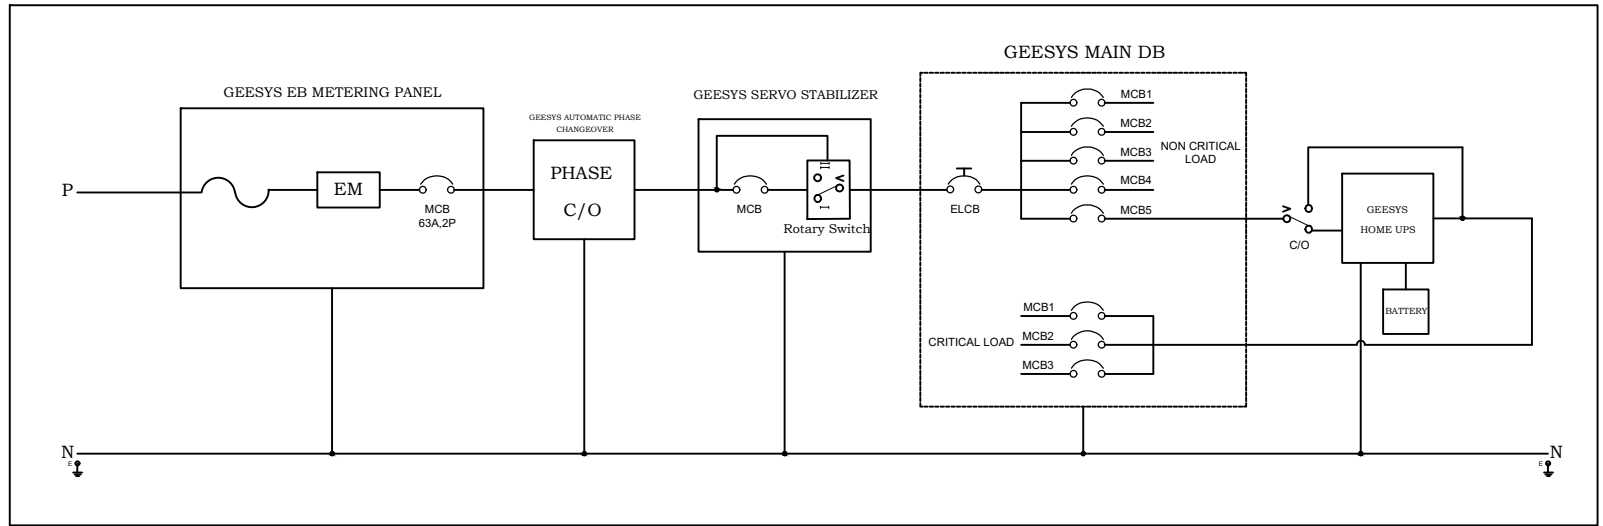

GEEESYS DESIGN AND SUPPLY BY:

M/S. GEEESYS Technologies India Pvt. Ltd.,
No.33, Alandur Road, Saidapet,
Chennai-600015.
geesyscare@geesysindia.com
www.geesysindia.com

Client:

PROJECT NAME:

DRAWING TITLE					ANGLE PROJN	 NTS	TITLE NAME:
DATE	DESIGNED BY	DRAWN BY	CHECKED BY	APPROVED BY	REVISION / DATE		RESIDENTIAL SYSTEM
08/07/2022	Kaliyamoorthy Bharathiraja	Kanimozhi	Ramesh	Kaliyamoorthy Bharathiraja	Rev- 00/08.07.2022		MODEL NO:
Signature					PAGE NO 1/1		DRAWING NO: GET/